

70 Bartzak Drive, Holliston, MA



4,700 Sq. Ft. Industrial Condo for Sale or Lease

Contact Exclusive Agent:

GREATER BOSTON
COMMERCIAL PROPERTIES INC.

Bret O'Brien, President

bret@greaterbostoncp.com • 508.925.7477

44 Bearfoot Road, Suite 375, Northborough, MA 01532



Table of Contents

Location..... 3-4

Floor Plans 5-6

Site Plan.....7

Evacuation Plan8

Contact Exclusive Agent:

Nishan Papazian, Vice President
 nishan@greaterbostoncp.com
508-350-7028


Kyleigh O’Neil, Associate
 kyleigh@greaterbostoncp.com
508-784-6211


LEGAL DISCLAIMER:


Every effort has been made to furnish the most accurate information available on this property.
 However, all statements and conditions contained herein are subject to errors, omissions,
 prior sale or removal from the market without notice.




4,700 Sq. Ft. Industrial Condo for Sale or Lease

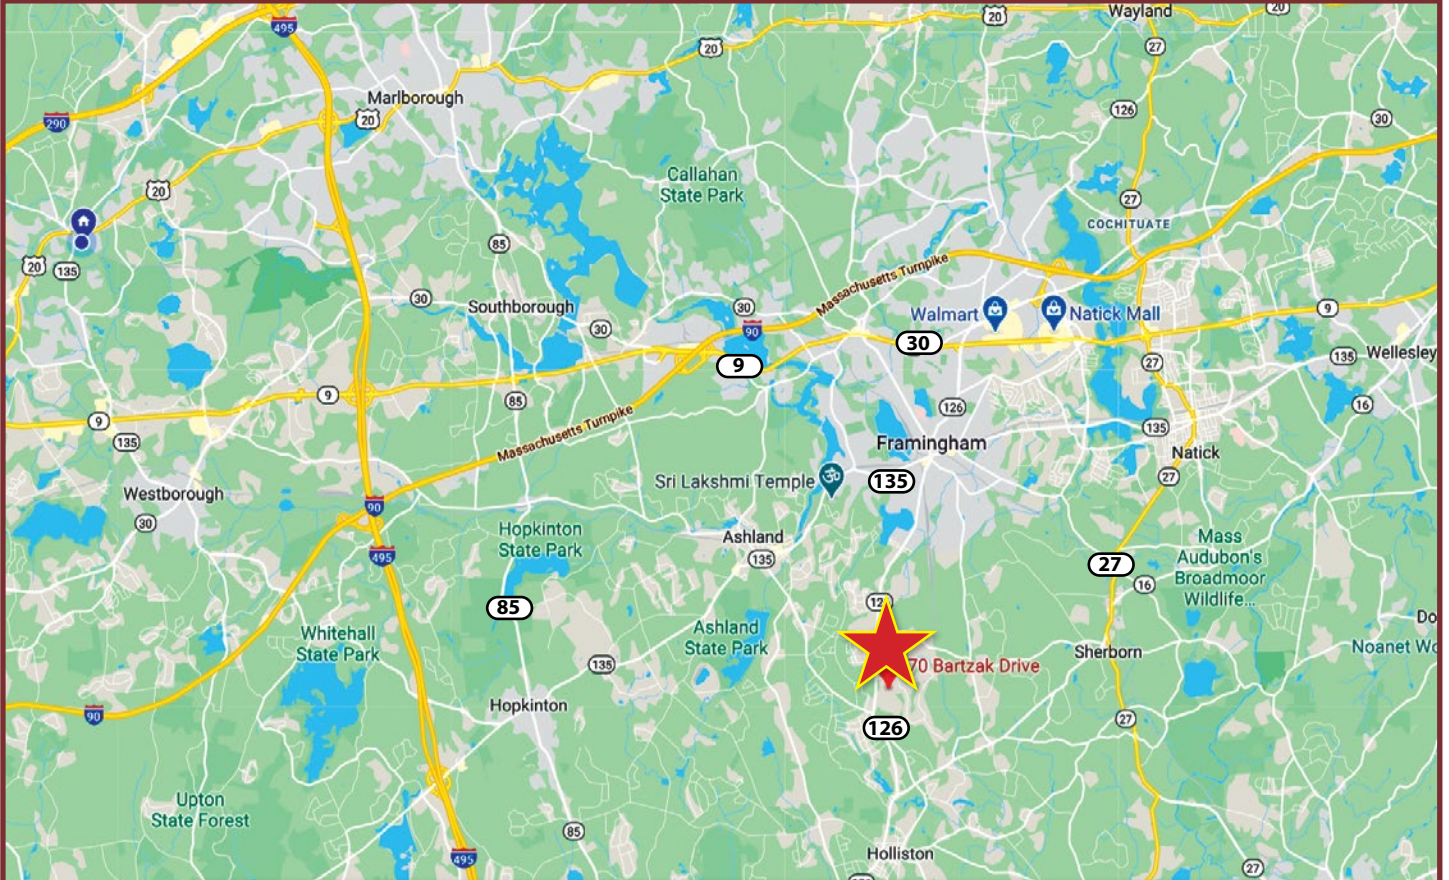

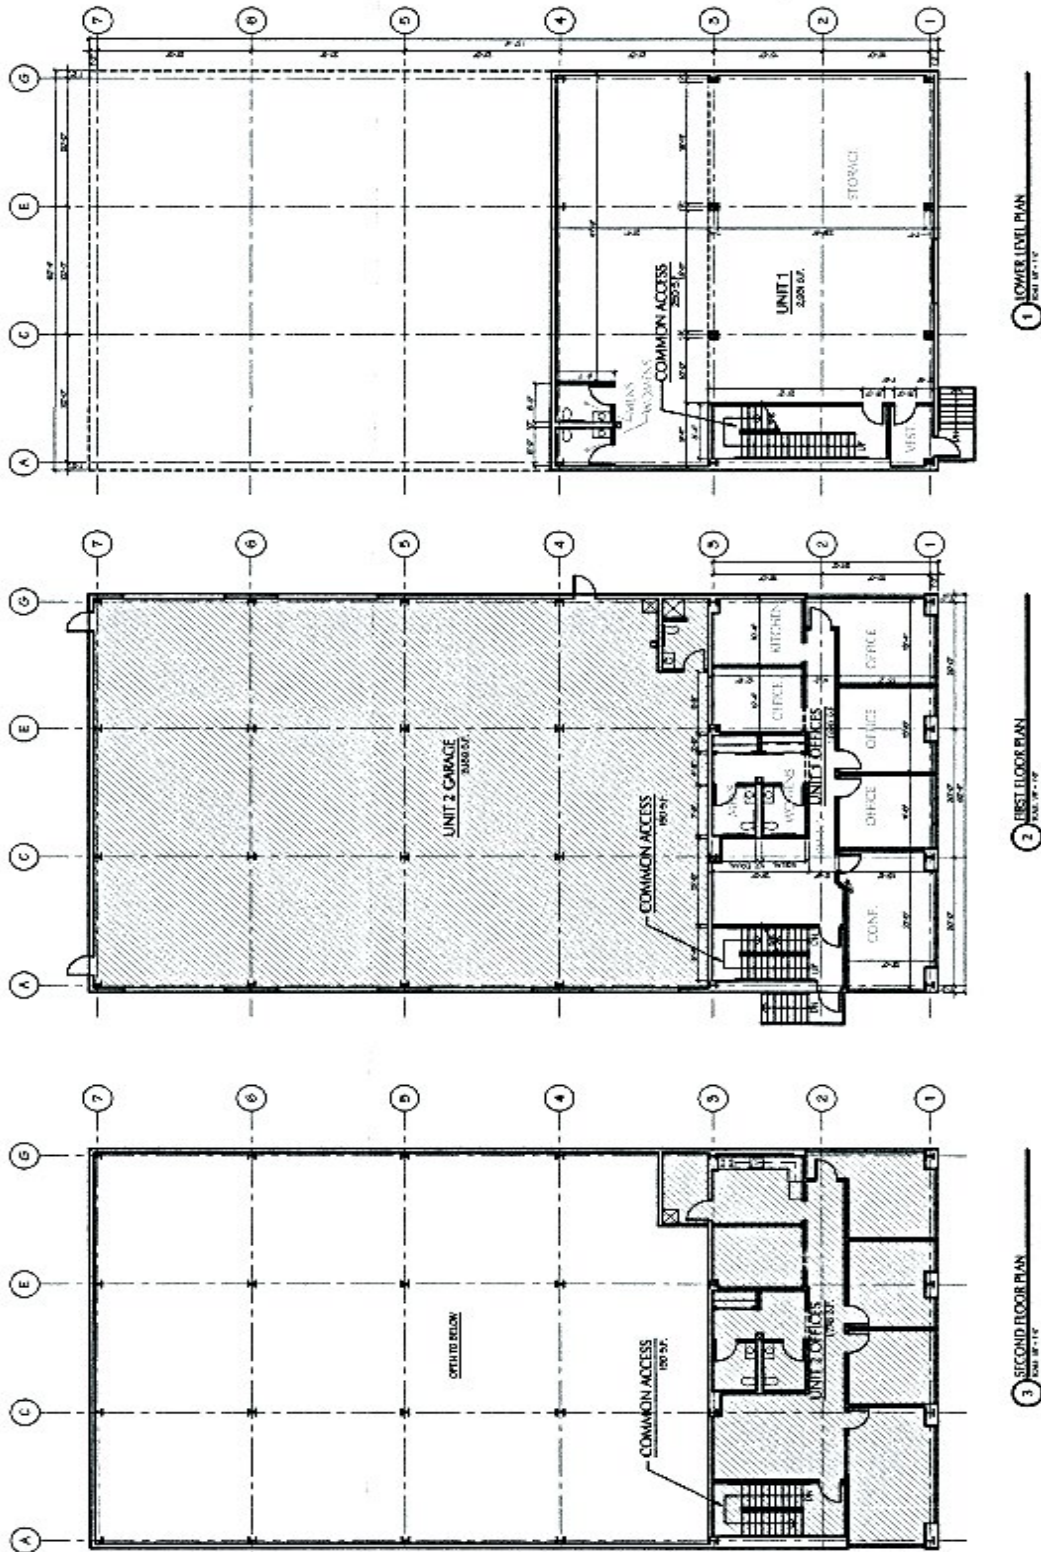


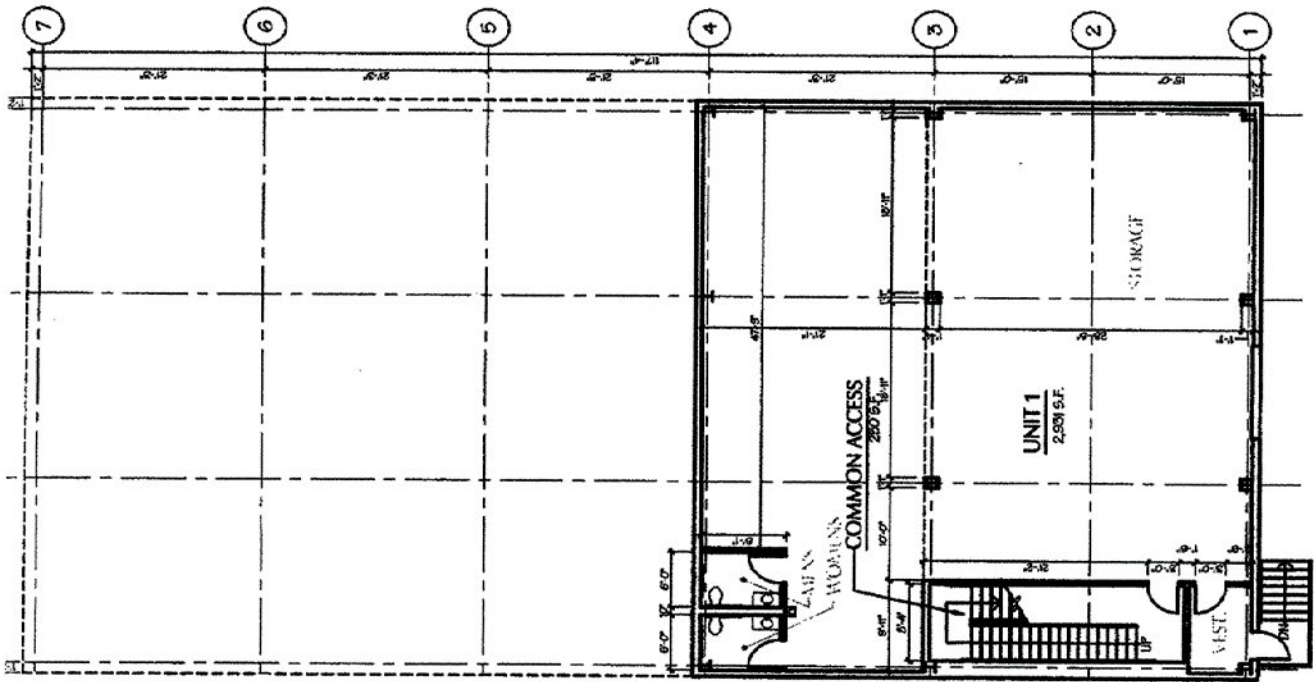

1 LOWER LEVEL PLAN
SCALE: 1/8" = 1'-0"

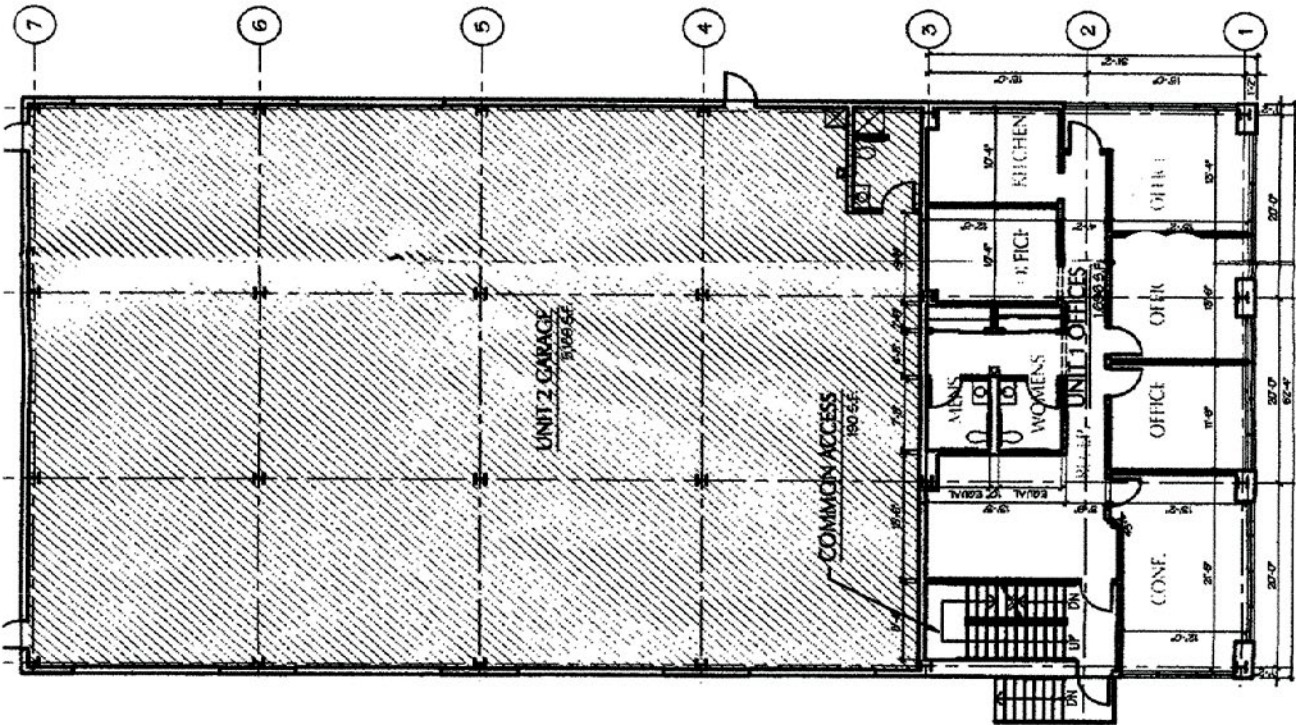

2 FIRST FLOOR PLAN
SCALE: 1/8" = 1'-0"

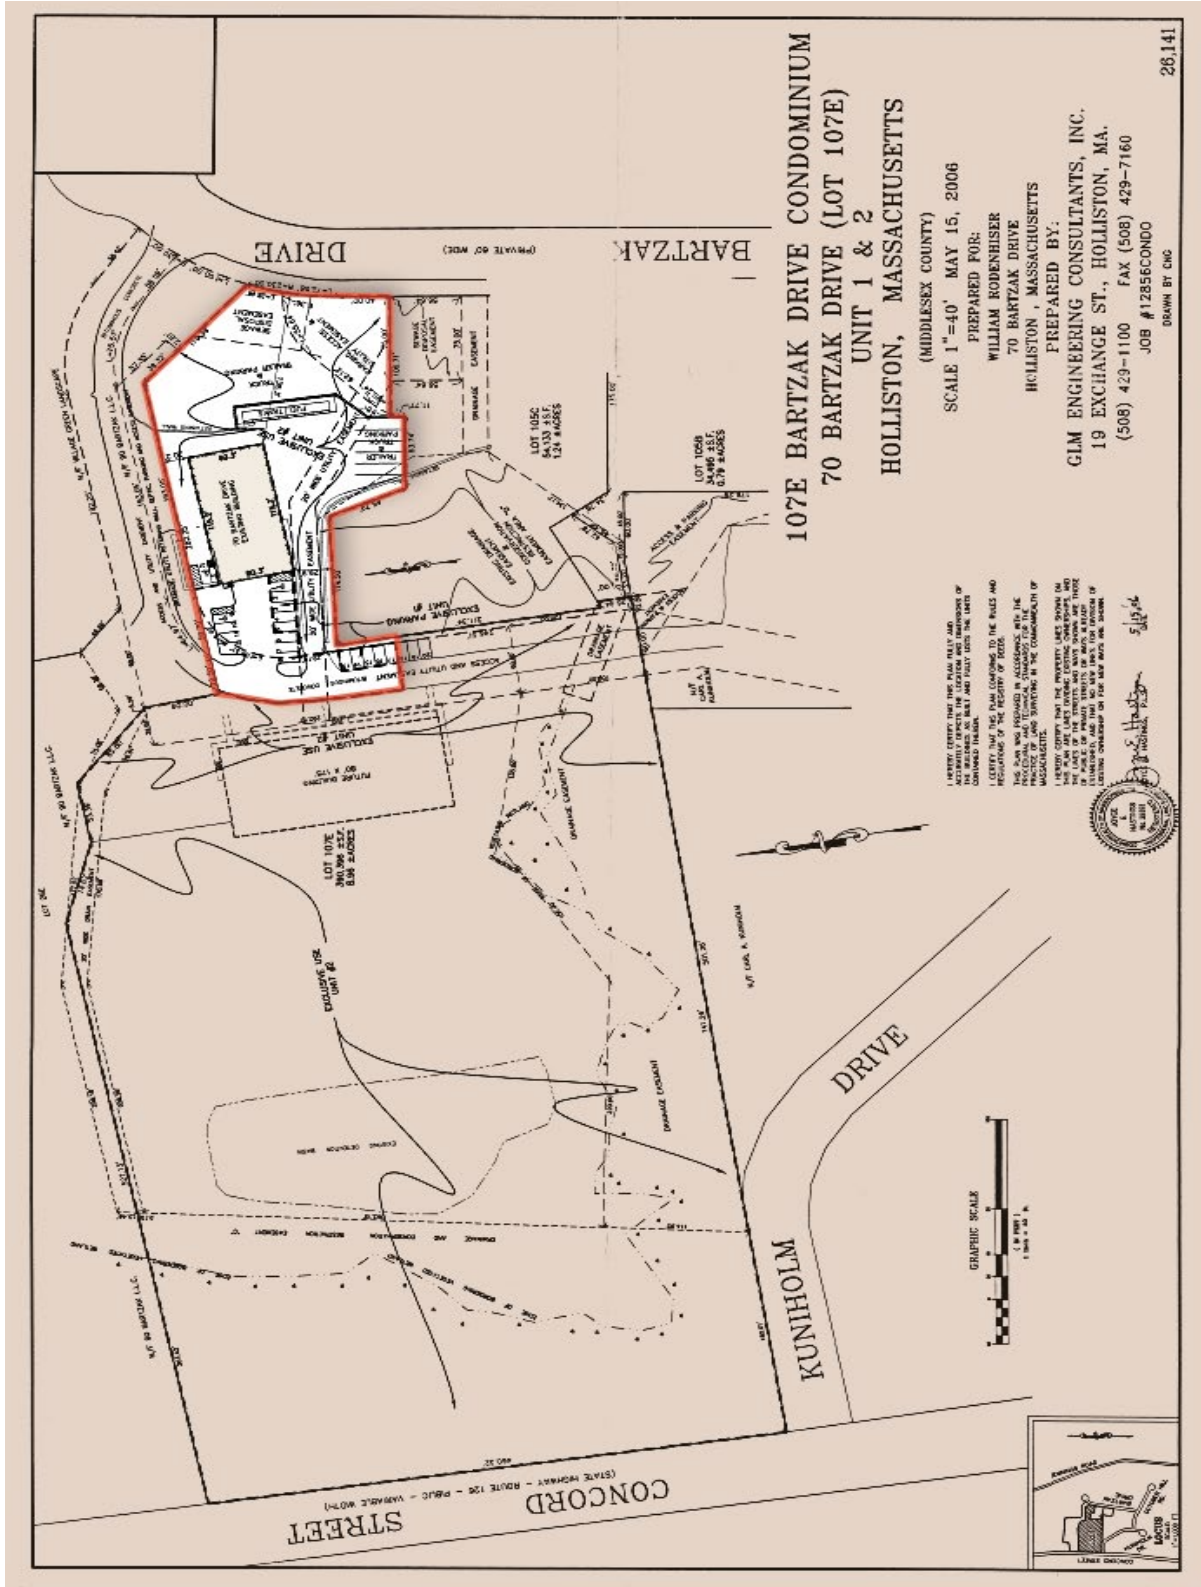

EMERGENCY EVACUATION ROUTE

